


OVERALL SITE PLAN
SCALE: 1" = 200'

LEGEND

-  PROPOSED TREES
-  PROPOSED LAWN
-  PROPOSED MEADOW

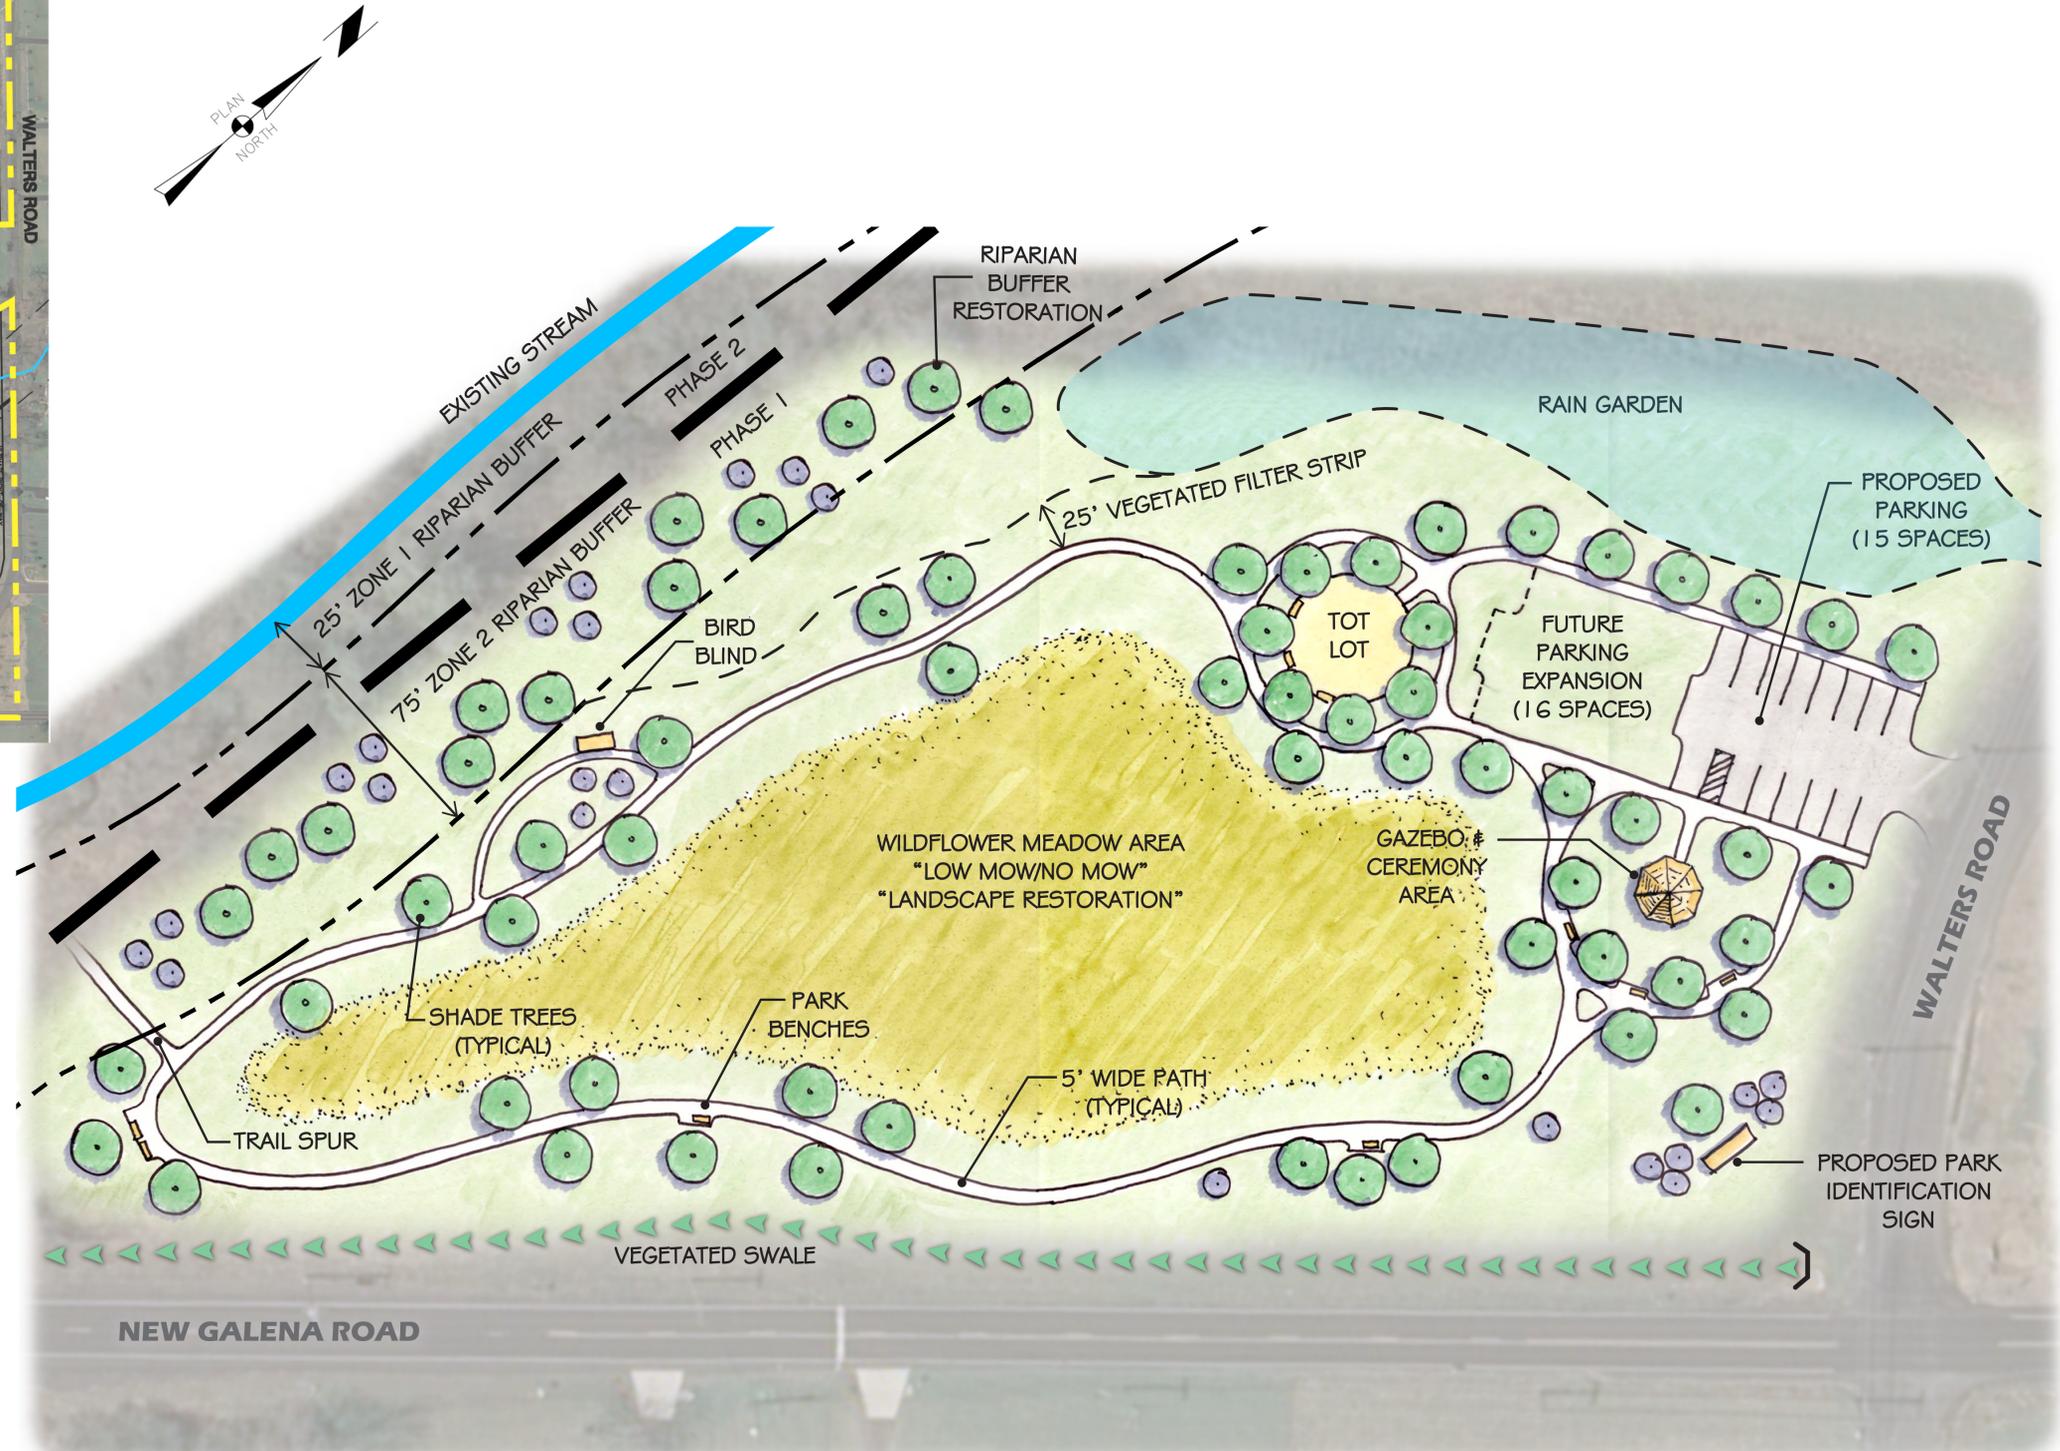

PHASE I CONCEPTUAL SKETCH
SCALE: 1" = 30'

Veterans Park

CONCEPTUAL SKETCH PLAN

NEW BRITAIN TOWNSHIP, BUCKS COUNTY, PENNSYLVANIA

