



Master Howard, LLC

1349 N Howard Street
Philadelphia, PA 19122
masterhowardllc@gmail.com
908.528.6559

Matthew Ulassin, AIA

**NOT FOR
CONSTRUCTION**

This document is the property and copyright of Master Howard, LLC for the specified project and shall not be used or reproduced without authorization.

**COMMERCIAL STORAGE
FACILITY**
AT/FOR

LINE LEXINGTON

FOR/THE

HULTON CONTRACTING

4645 COUNTY LINE ROAD LINE LEXINGTON, PA
18932

12.14.23 DESIGN REVIEW

No. Date Issue or Revision

Drawing Title

**SITE PLAN &
ZONING
ANALYSIS**

Scale
As indicated


USA Project No.
23-14

Drawing Date
12.14.23

Drawing No.
JM050

Drawn By
MU

Checked By
MU

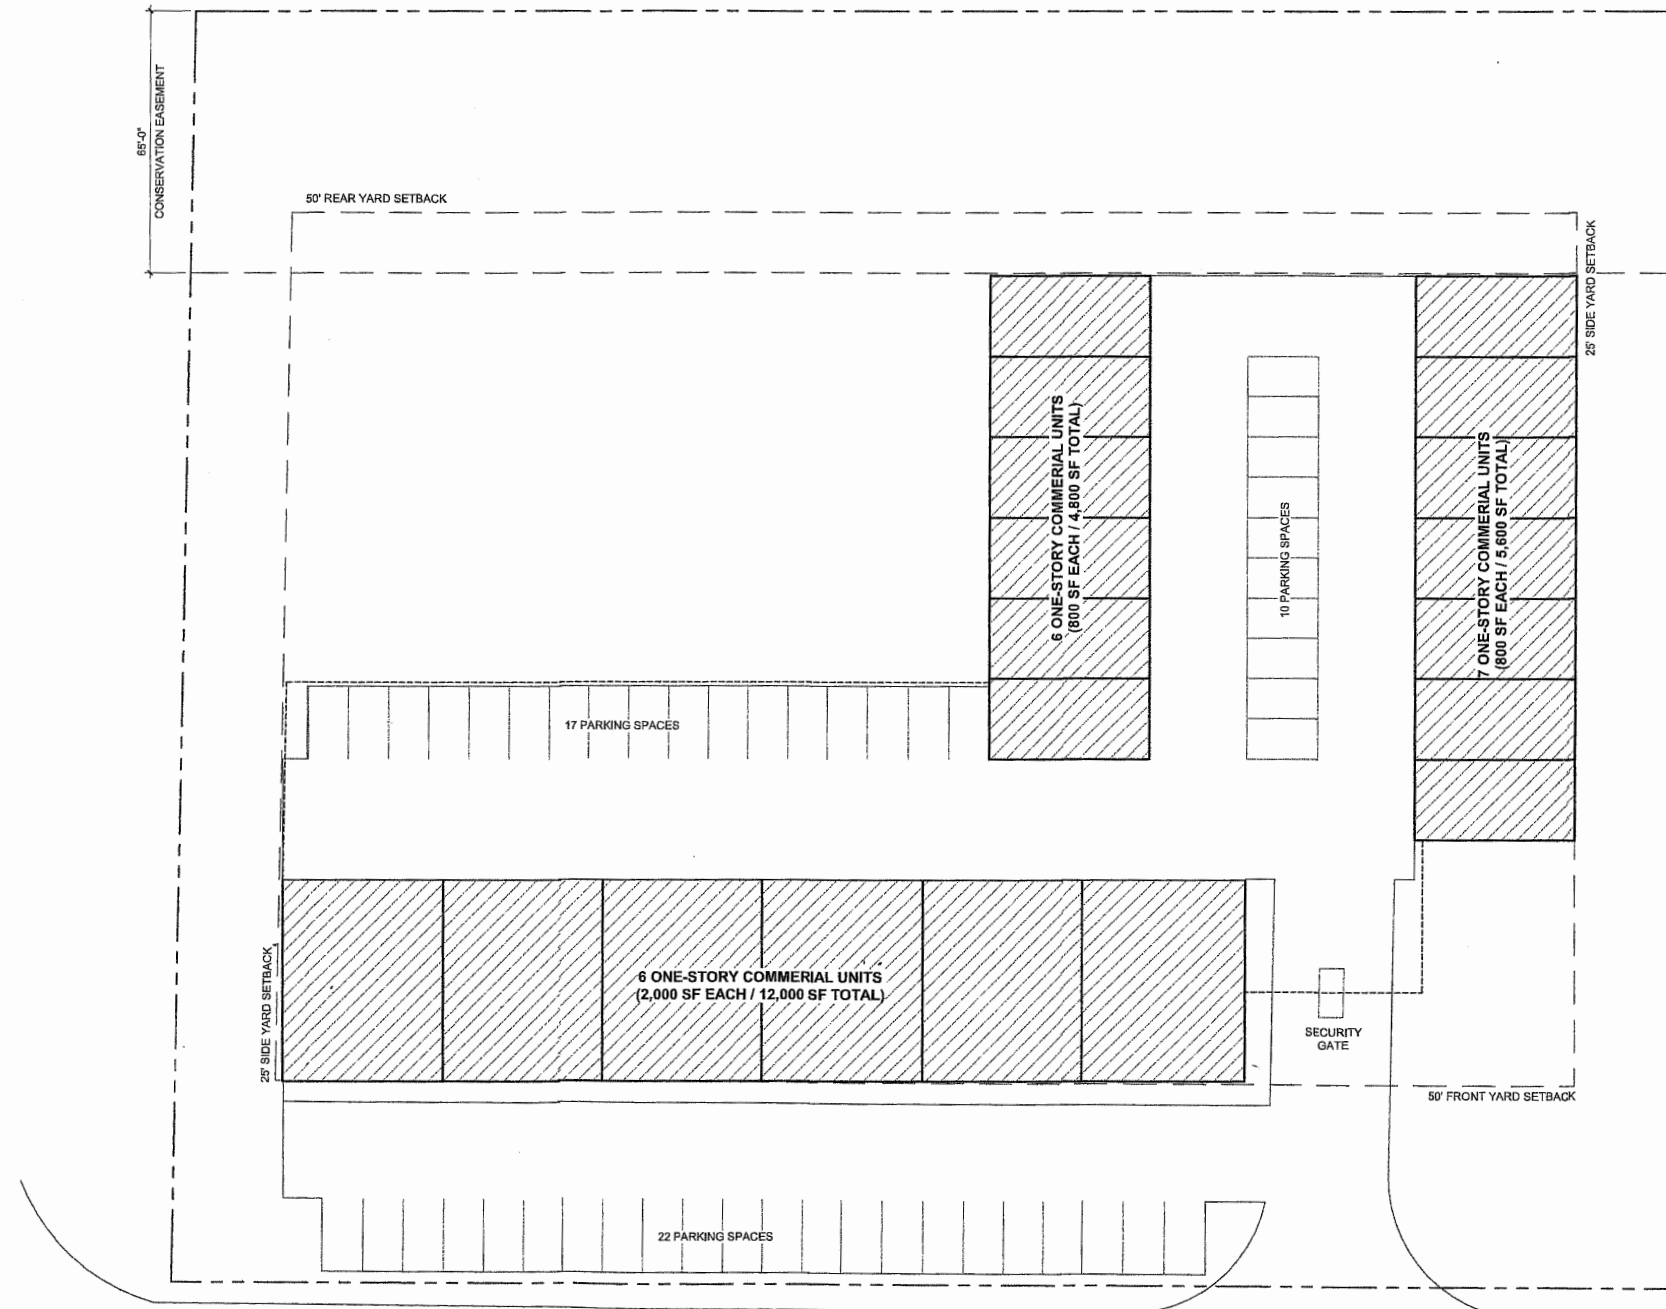

COUNTY LINE ROAD

1 SITE PLAN
SCALE: 3/64" = 1'-0"



12/14/2023 11:11:00 PM