


WB-67 (PA Legal Wheelbase)

feet			
Tractor Width	: 8.00	Lock to Lock Time	: 6.0
Trailer Width	: 8.50	Steering Angle	: 28.4
Tractor Track	: 8.00	Articulating Angle	: 75.0
Trailer Track	: 8.50		

DISTRICT	COUNTY	ROUTE	SECTION	SHEET
6-0	BUCKS/MONTGOMERY	2038	--	1 OF 6
NEW BRITAIN TOWNSHIP/HATFIELD TOWNSHIP				
REV NO	REVISIONS			DATE BY

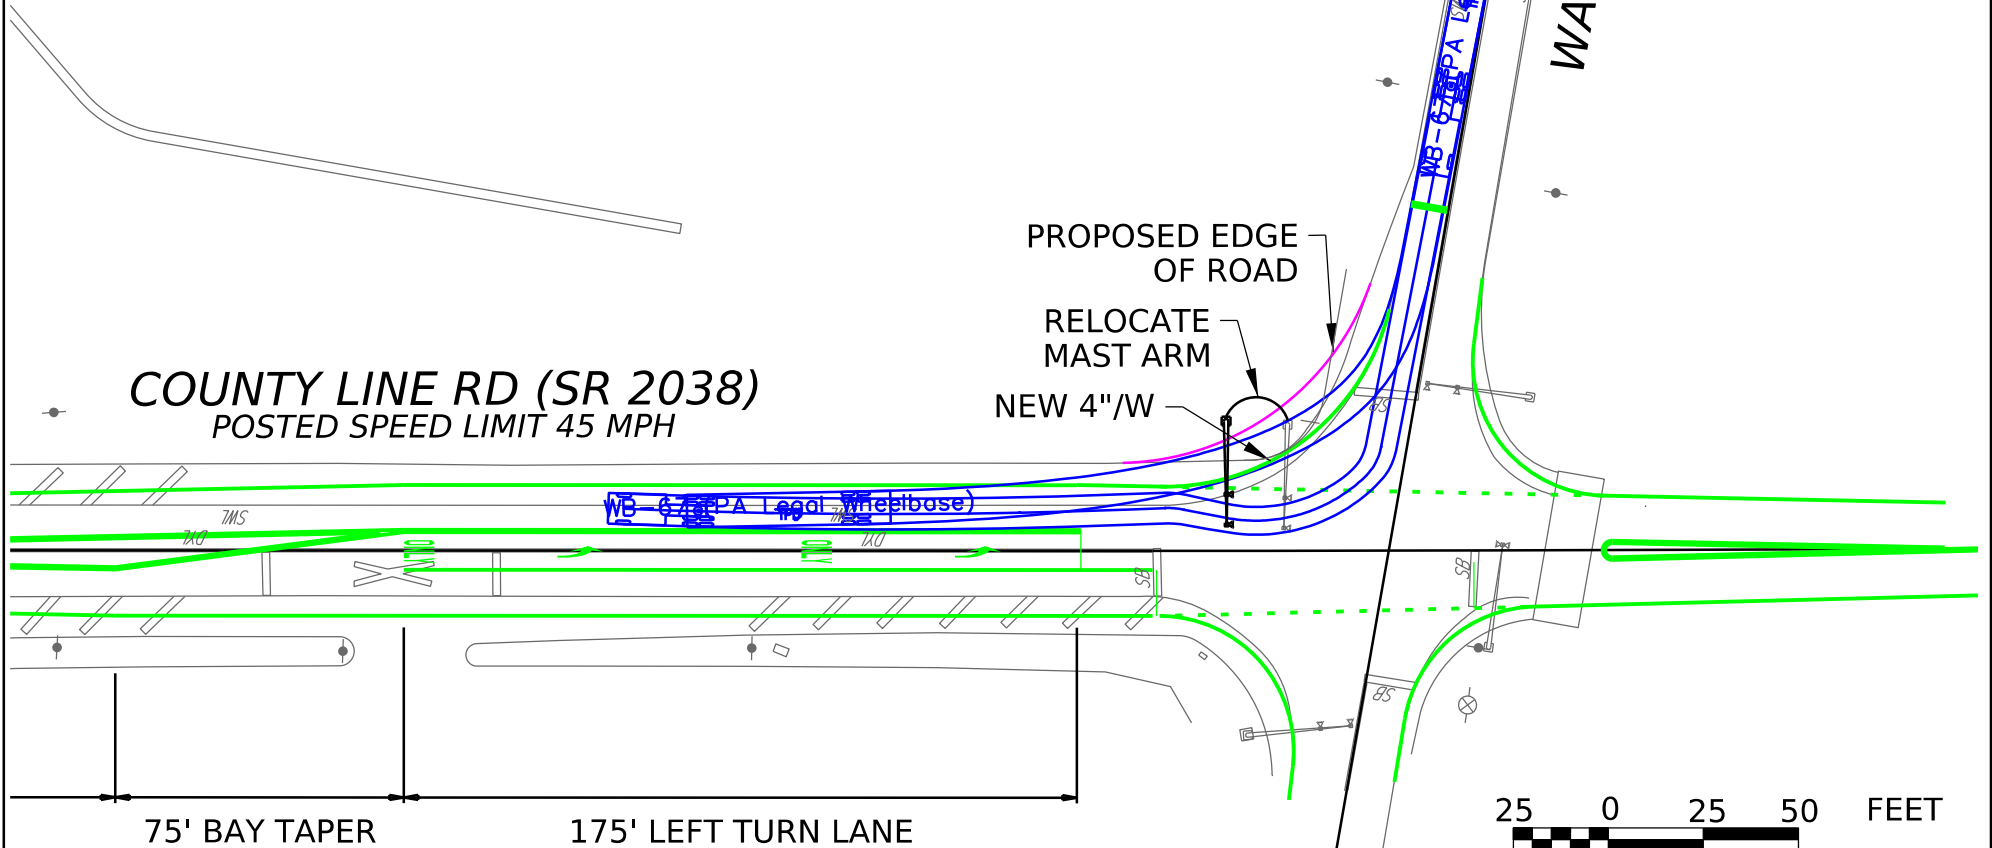



Job Number: HANC.00005

Date: 2026/07/28

Project Designer: JST

www.TPDinc.com


1.877.873.9739

info@TPDinc.com

TRUCK TURNING PLAN - COUNTY LINE RD AND WALNUT ST

THIS IS A COPY. THE ORIGINAL DRAWING IS ON FILE WITH TPD. ANY AND ALL LIABILITY IS LIMITED TO THE ORIGINAL, UP TO AND INCLUDING THE LAST REVISIONS.




DRN BY: MRE

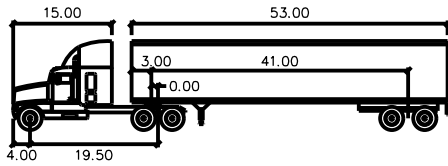

WB-67 (PA Legal Wheelbase)

feet			
Tractor Width	: 8.00	Lock to Lock Time	: 6.0
Trailer Width	: 8.50	Steering Angle	: 28.4
Tractor Track	: 8.00	Articulating Angle	: 75.0
Trailer Track	: 8.50		

DISTRICT	COUNTY	ROUTE	SECTION	SHEET
6-0	BUCKS/MONTGOMERY	2038	--	2 OF 6
NEW BRITAIN TOWNSHIP/HATFIELD TOWNSHIP				
REV NO	REVISIONS			DATE

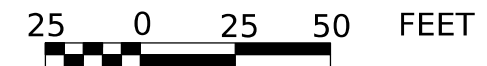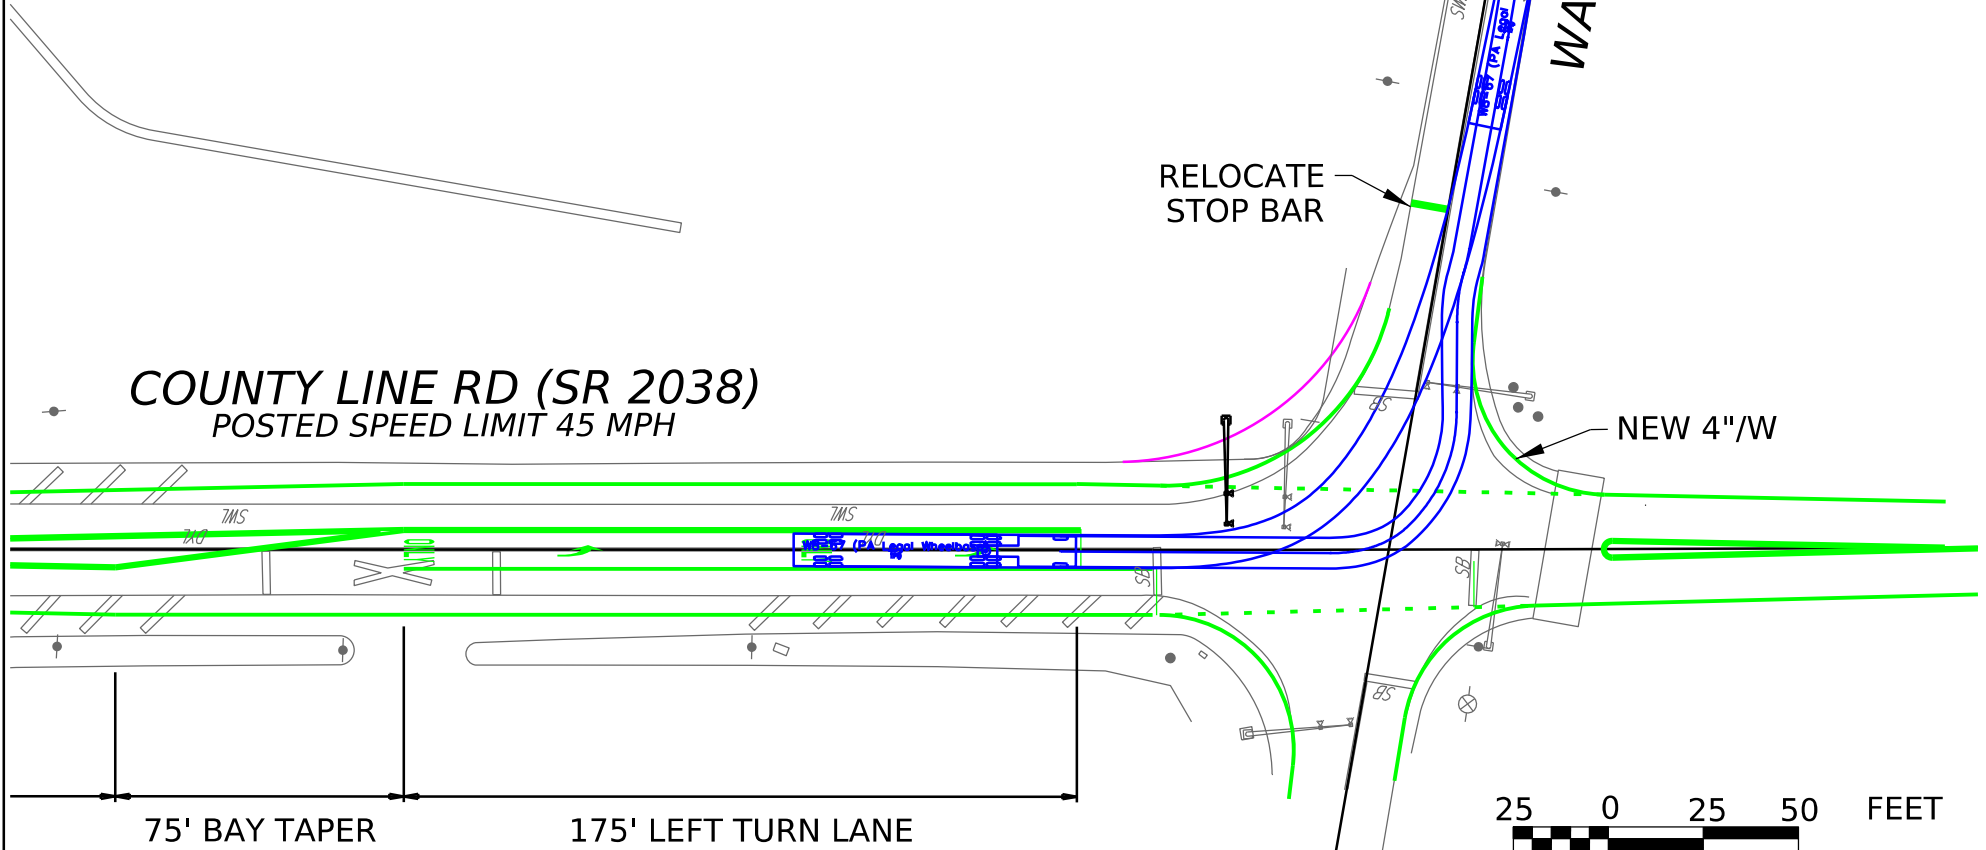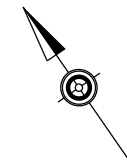



Job Number: HANC.00005

Date: 2026/07/28

Project Designer: JST

www.TPDinc.com

1.877.873.9739

info@TPDinc.com

TRUCK TURNING PLAN - COUNTY LINE RD AND WALNUT ST



THIS IS A COPY. THE ORIGINAL DRAWING IS ON FILE WITH TPD. ANY AND ALL LIABILITY IS LIMITED TO THE ORIGINAL, UP TO AND INCLUDING THE LAST REVISIONS.


DRN BY: MRE

COUNTY LINE RD (SR 2038)

POSTED SPEED LIMIT 45 MPH

DISTRICT	COUNTY	ROUTE	SECTION	SHEET	
6-0	BUCKS/MONTGOMERY	2038/2008	--	3 OF 6	
NEW BRITAIN TOWNSHIP/HATFIELD TOWNSHIP					
REV NO	REVISIONS			DATE	BY

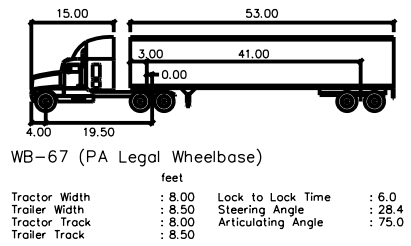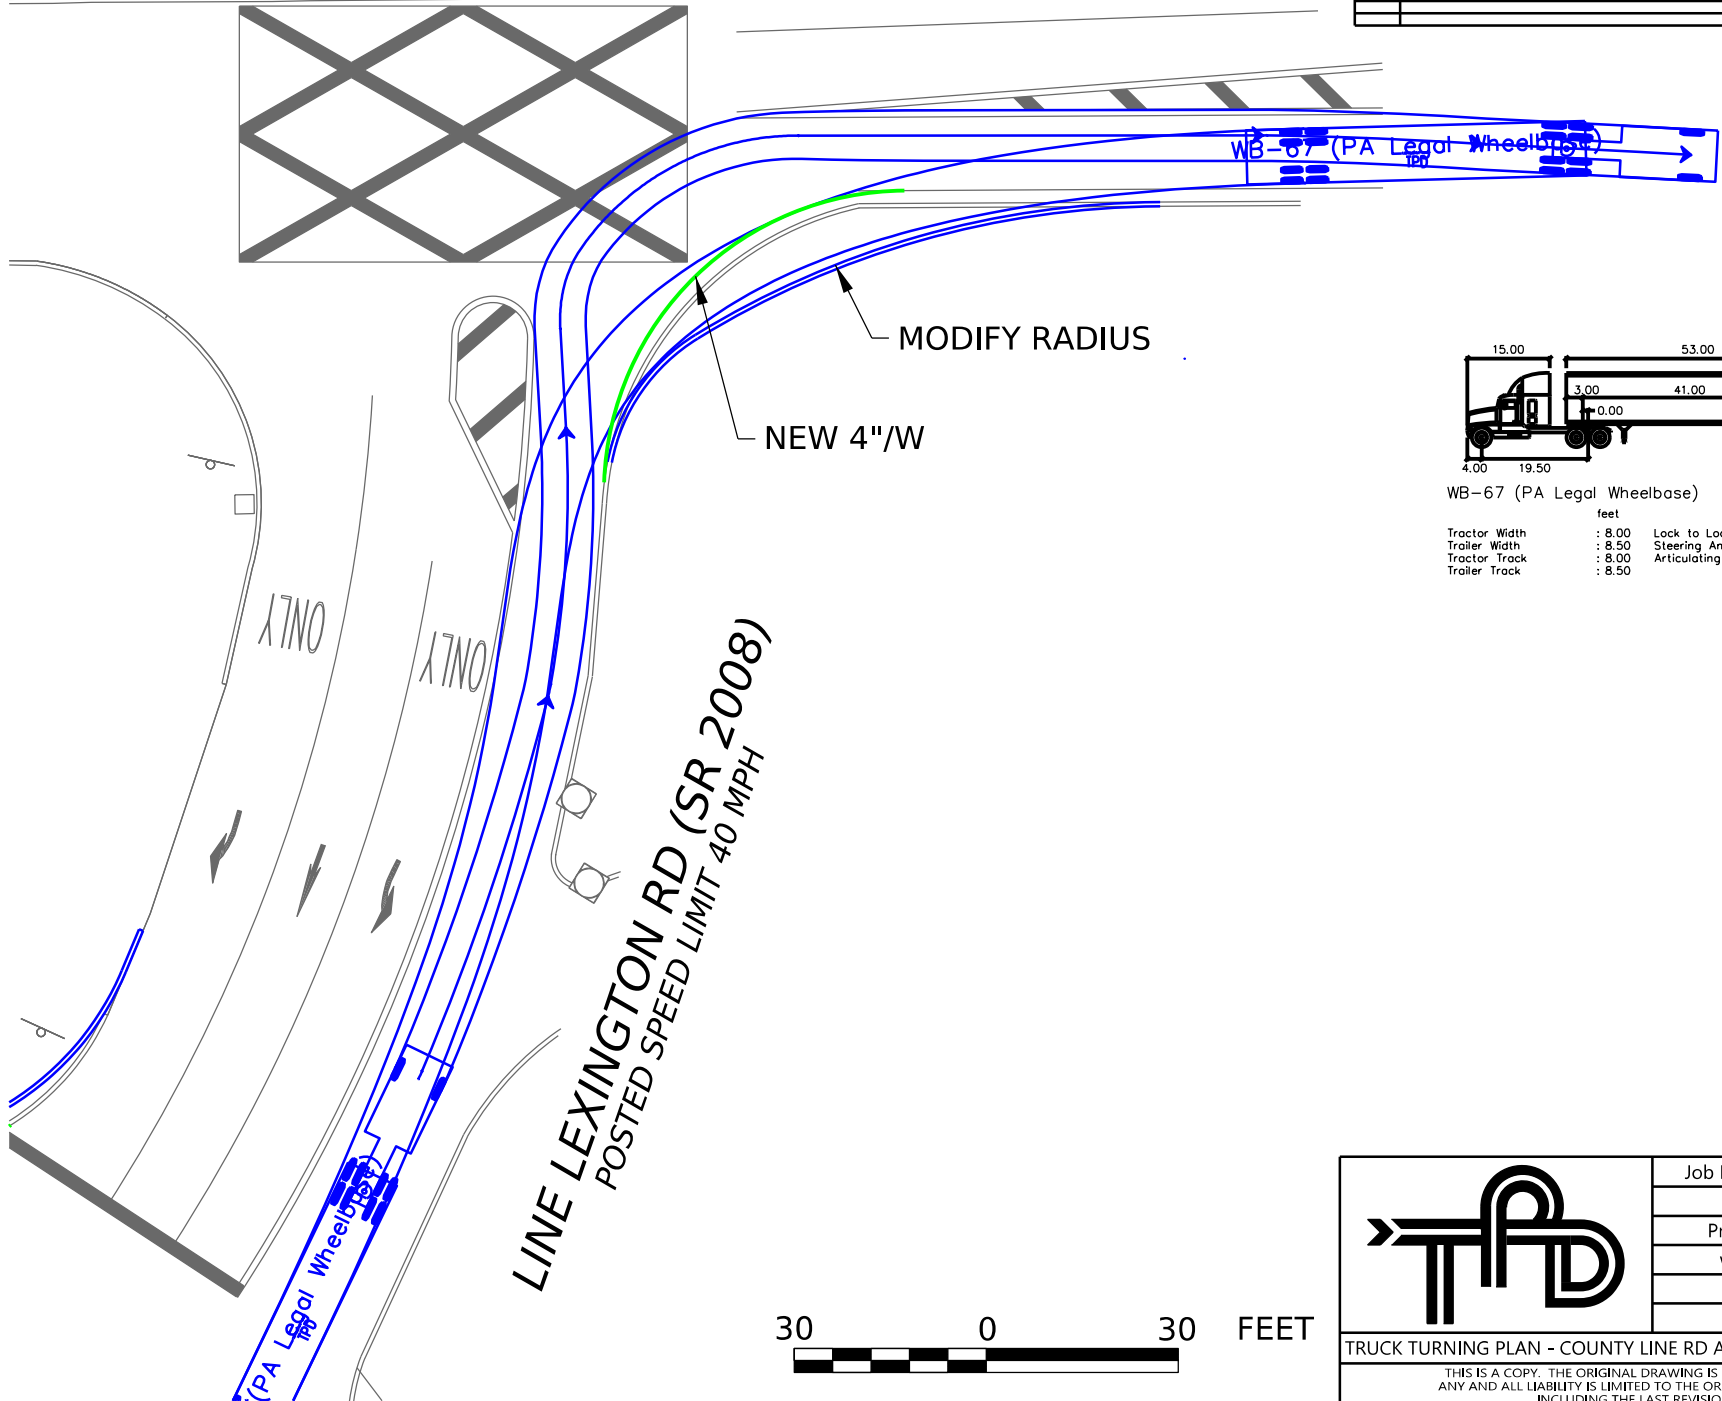

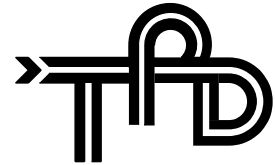

Job Number: HANC.00005
Date: 2026/07/28
Project Designer: JST
www.TPDinc.com
1.877.873.9739
info@TPDinc.com

TRUCK TURNING PLAN - COUNTY LINE RD AND LINE LEXINGTON RD


THIS IS A COPY. THE ORIGINAL DRAWING IS ON FILE WITH TPD. ANY AND ALL LIABILITY IS LIMITED TO THE ORIGINAL, UP TO AND INCLUDING THE LAST REVISIONS.

DRN BY: MRE

DISTRICT	COUNTY	ROUTE	SECTION	SHEET
6-0	MONTGOMERY	2008/0309	--	4 OF 6
HATFIELD TOWNSHIP				
REV NO	REVISIONS			DATE BY



COUNTY LINE RD (SR 2038)
POSTED SPEED LIMIT 45 MPH

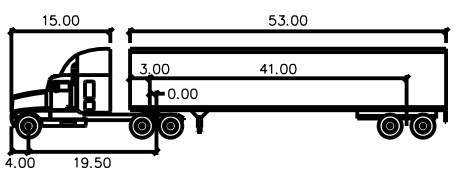

WB-67 (PA Legal Wheelbase)

	feet		
Tractor Width	: 8.00	Lock to Lock Time	: 6.0
Trailer Width	: 8.50	Steering Angle	: 28.4
Tractor Track	: 8.00	Articulating Angle	: 75.0
Trailer Track	: 8.50		



REMOVE EX. MA
REPLACE WITH 55' MA

MODIFY RADIUS

NEW 4"/W

BETHLEHEM PK (SR 0309)
POSTED SPEED LIMIT 40 MPH

LINE LEXINGTON RD (SR 2008)
POSTED SPEED LIMIT 40 MPH

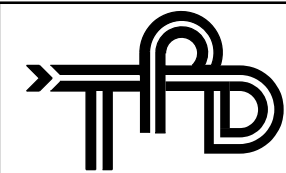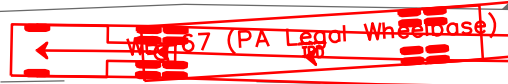





Job Number: HANC.00005
Date: 2026/07/28
Project Designer: JST
www.TPDinc.com
1.877.873.9739
info@TPDinc.com

TRUCK TURNING PLAN - BETHLEHEM PK AND LINE LEXINGTON RD

THIS IS A COPY. THE ORIGINAL DRAWING IS ON FILE WITH TPD.
ANY AND ALL LIABILITY IS LIMITED TO THE ORIGINAL, UP TO AND INCLUDING THE LAST REVISIONS.


DRN BY: MRC

DISTRICT	COUNTY	ROUTE	SECTION	SHEET	
6-0	BUCKS/MONTGOMERY	2038	--	5 OF 6	
NEW BRITAIN TOWNSHIP/HATFIELD TOWNSHIP					
REV NO	REVISIONS			DATE	BY

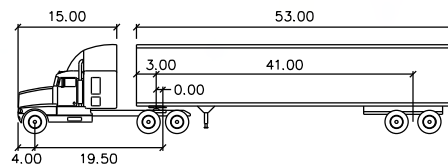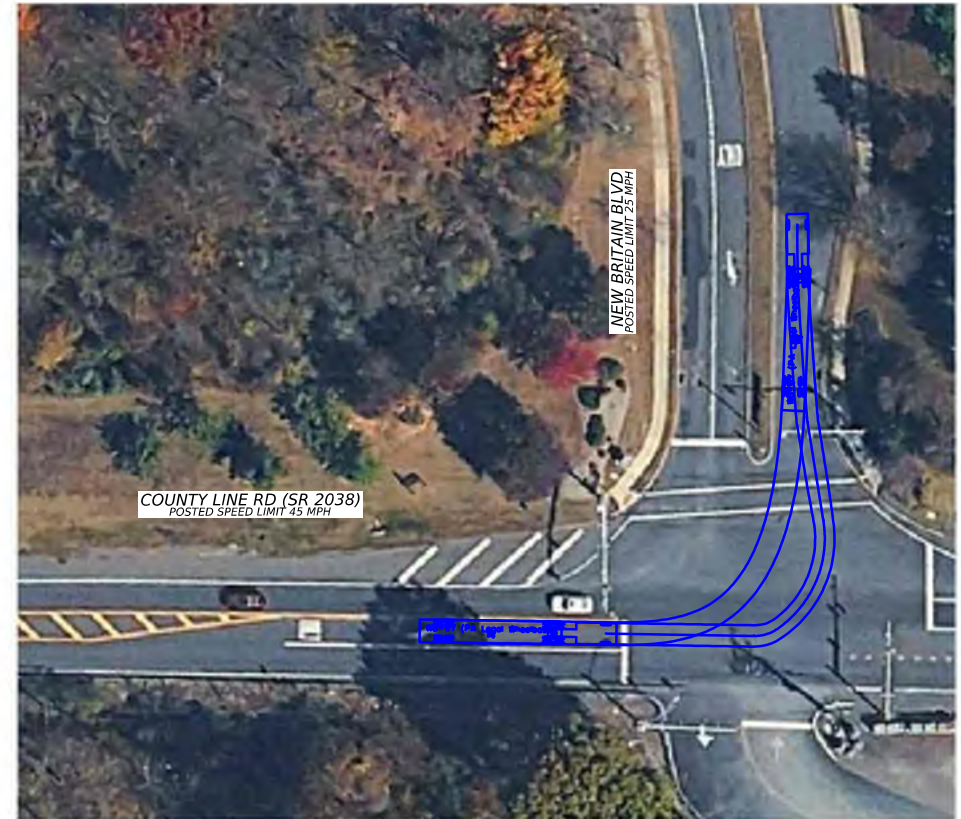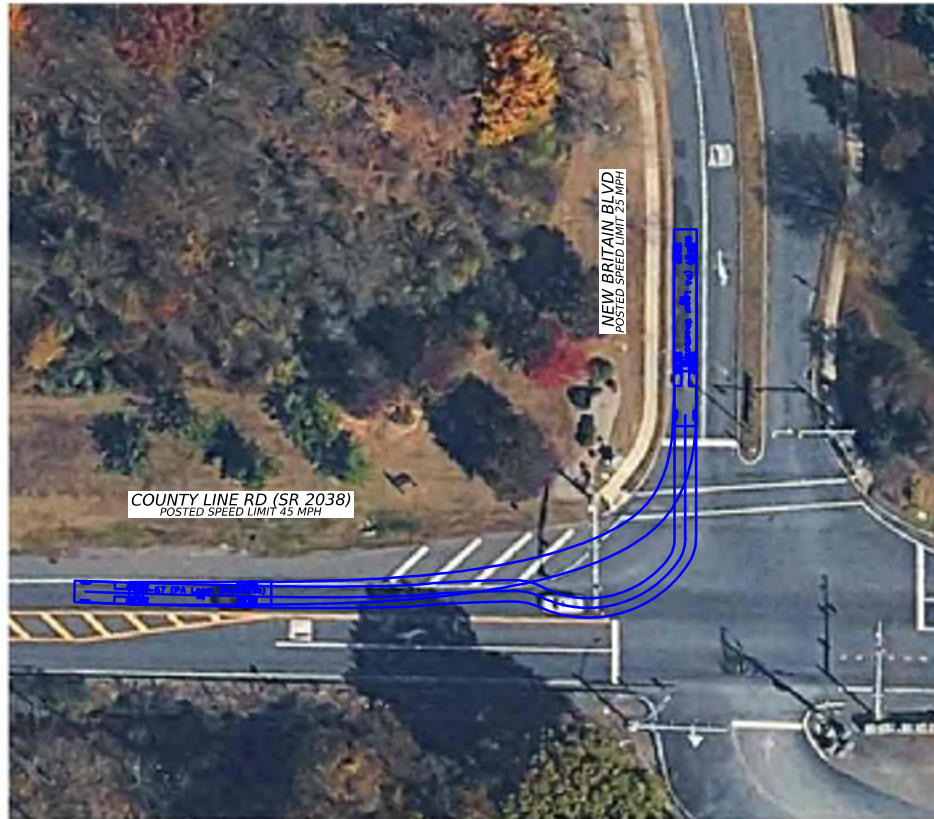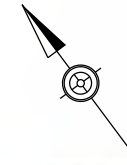




WB-67 (PA Legal Wheelbase)

Tractor Width	: 8.00	Lock to Lock Time	: 6.0
Trailer Width	: 8.50	Steering Angle	: 28.4
Tractor Track	: 8.00	Articulating Angle	: 75.0
Trailer Track	: 8.50		

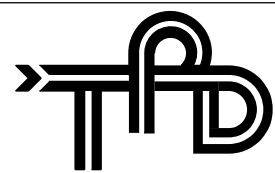	Job Number: HANC.00005
	Date: 2026/07/28
	Project Designer: JST
	www.TPDinc.com
	1.877.873.9739
info@TPDinc.com	
TRUCK TURNING PLAN - COUNTY LINE RD AND NEW BRITAIN BLVD	
THIS IS A COPY. THE ORIGINAL DRAWING IS ON FILE WITH TPD. ANY AND ALL LIABILITY IS LIMITED TO THE ORIGINAL, UP TO AND INCLUDING THE LAST REVISIONS.	

DRN BY:MRD

DISTRICT	COUNTY	ROUTE	SECTION	SHEET	
6-0	BUCKS/MONTGOMERY	2038	--	6 OF 6	
NEW BRITAIN TOWNSHIP/HATFIELD TOWNSHIP					
REV NO	REVISIONS			DATE	BY

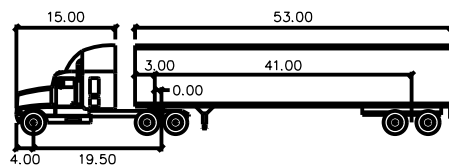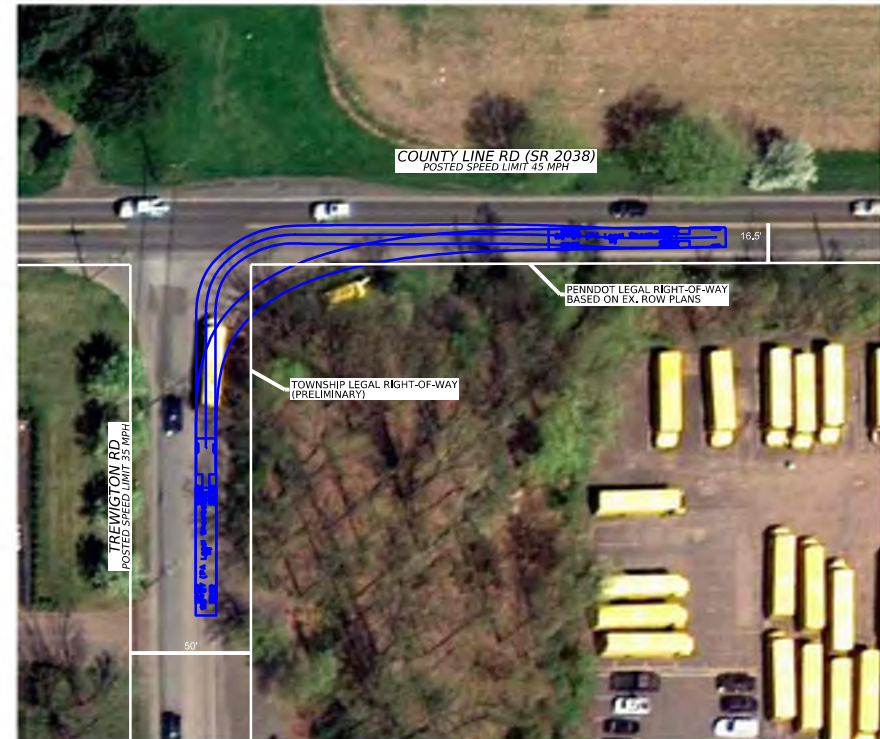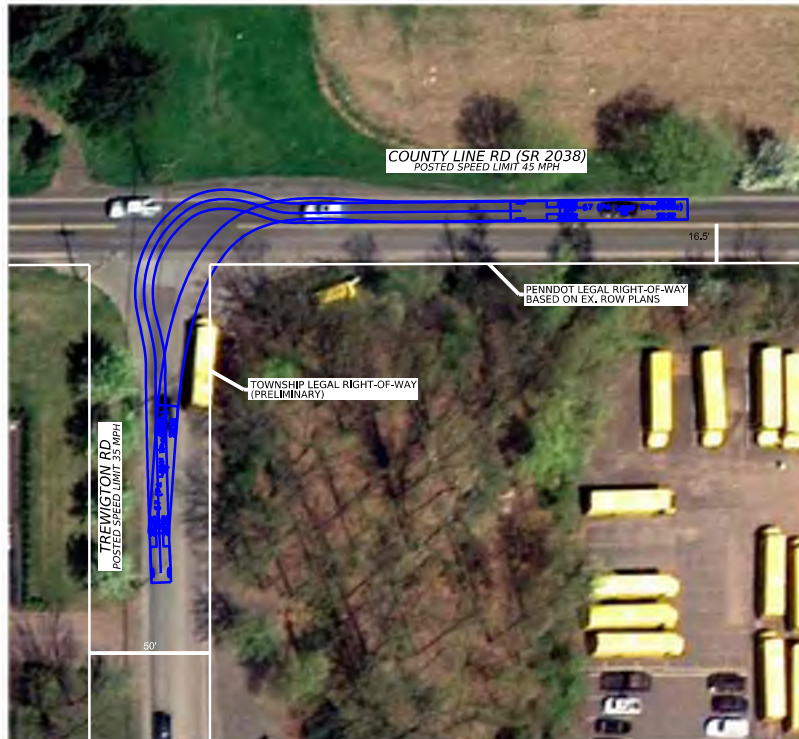

WB-67 (PA Legal Wheelbase)

feet			
Tractor Width	: 8.00	Lock to Lock Time	: 6.0
Trailer Width	: 8.50	Steering Angle	: 28.4
Tractor Track	: 8.00	Articulating Angle	: 75.0
Trailer Track	: 8.50		

	Job Number: HANC.00005
	Date: 2026/07/28
	Project Designer: JST
	www.TPDinc.com
	1.877.873.9739
info@TPDinc.com	
TRUCK TURNING PLAN - COUNTY LINE RD AND TREWIGTON RD	
THIS IS A COPY. THE ORIGINAL DRAWING IS ON FILE WITH TPD. ANY AND ALL LIABILITY IS LIMITED TO THE ORIGINAL, UP TO AND INCLUDING THE LAST REVISIONS.	
DRN BY: MRE	